

OPERATION
NEW HOPE
HOUSE
NEW CONSTRUCTION

CLIENT

Montenaro USA, LLC
2016 Sevia Modern Court
Atlantic Beach, FL 32233

ARCHITECT

VA Concepts, LLC
506 Third Street South
Jacksonville Beach, FL 32250
FL NO. A00001354


STRUCTURAL

Driscoll Engineering, Inc.
4509 NW 23rd Avenue
Gainesville, FL 32606
FL NO. 32006

MECHANICAL & PLUMBING

ELECTRICAL

CONSULTANT

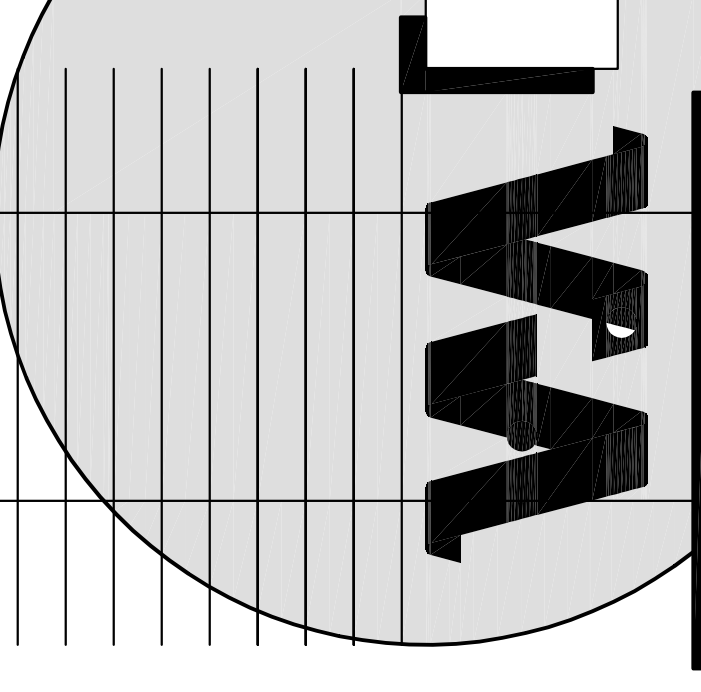


NO.	REVISION/ISSUE	DATE

PROPOSED
GROUND FLOOR
PLAN -
14' x 25'
MODULE


PERMIT
DOCUMENTS

PROJ. NO.	R.O.	AS SHOWN	DATE
00081027			12/18/2008
	DWN BY	SCALE	

A-200

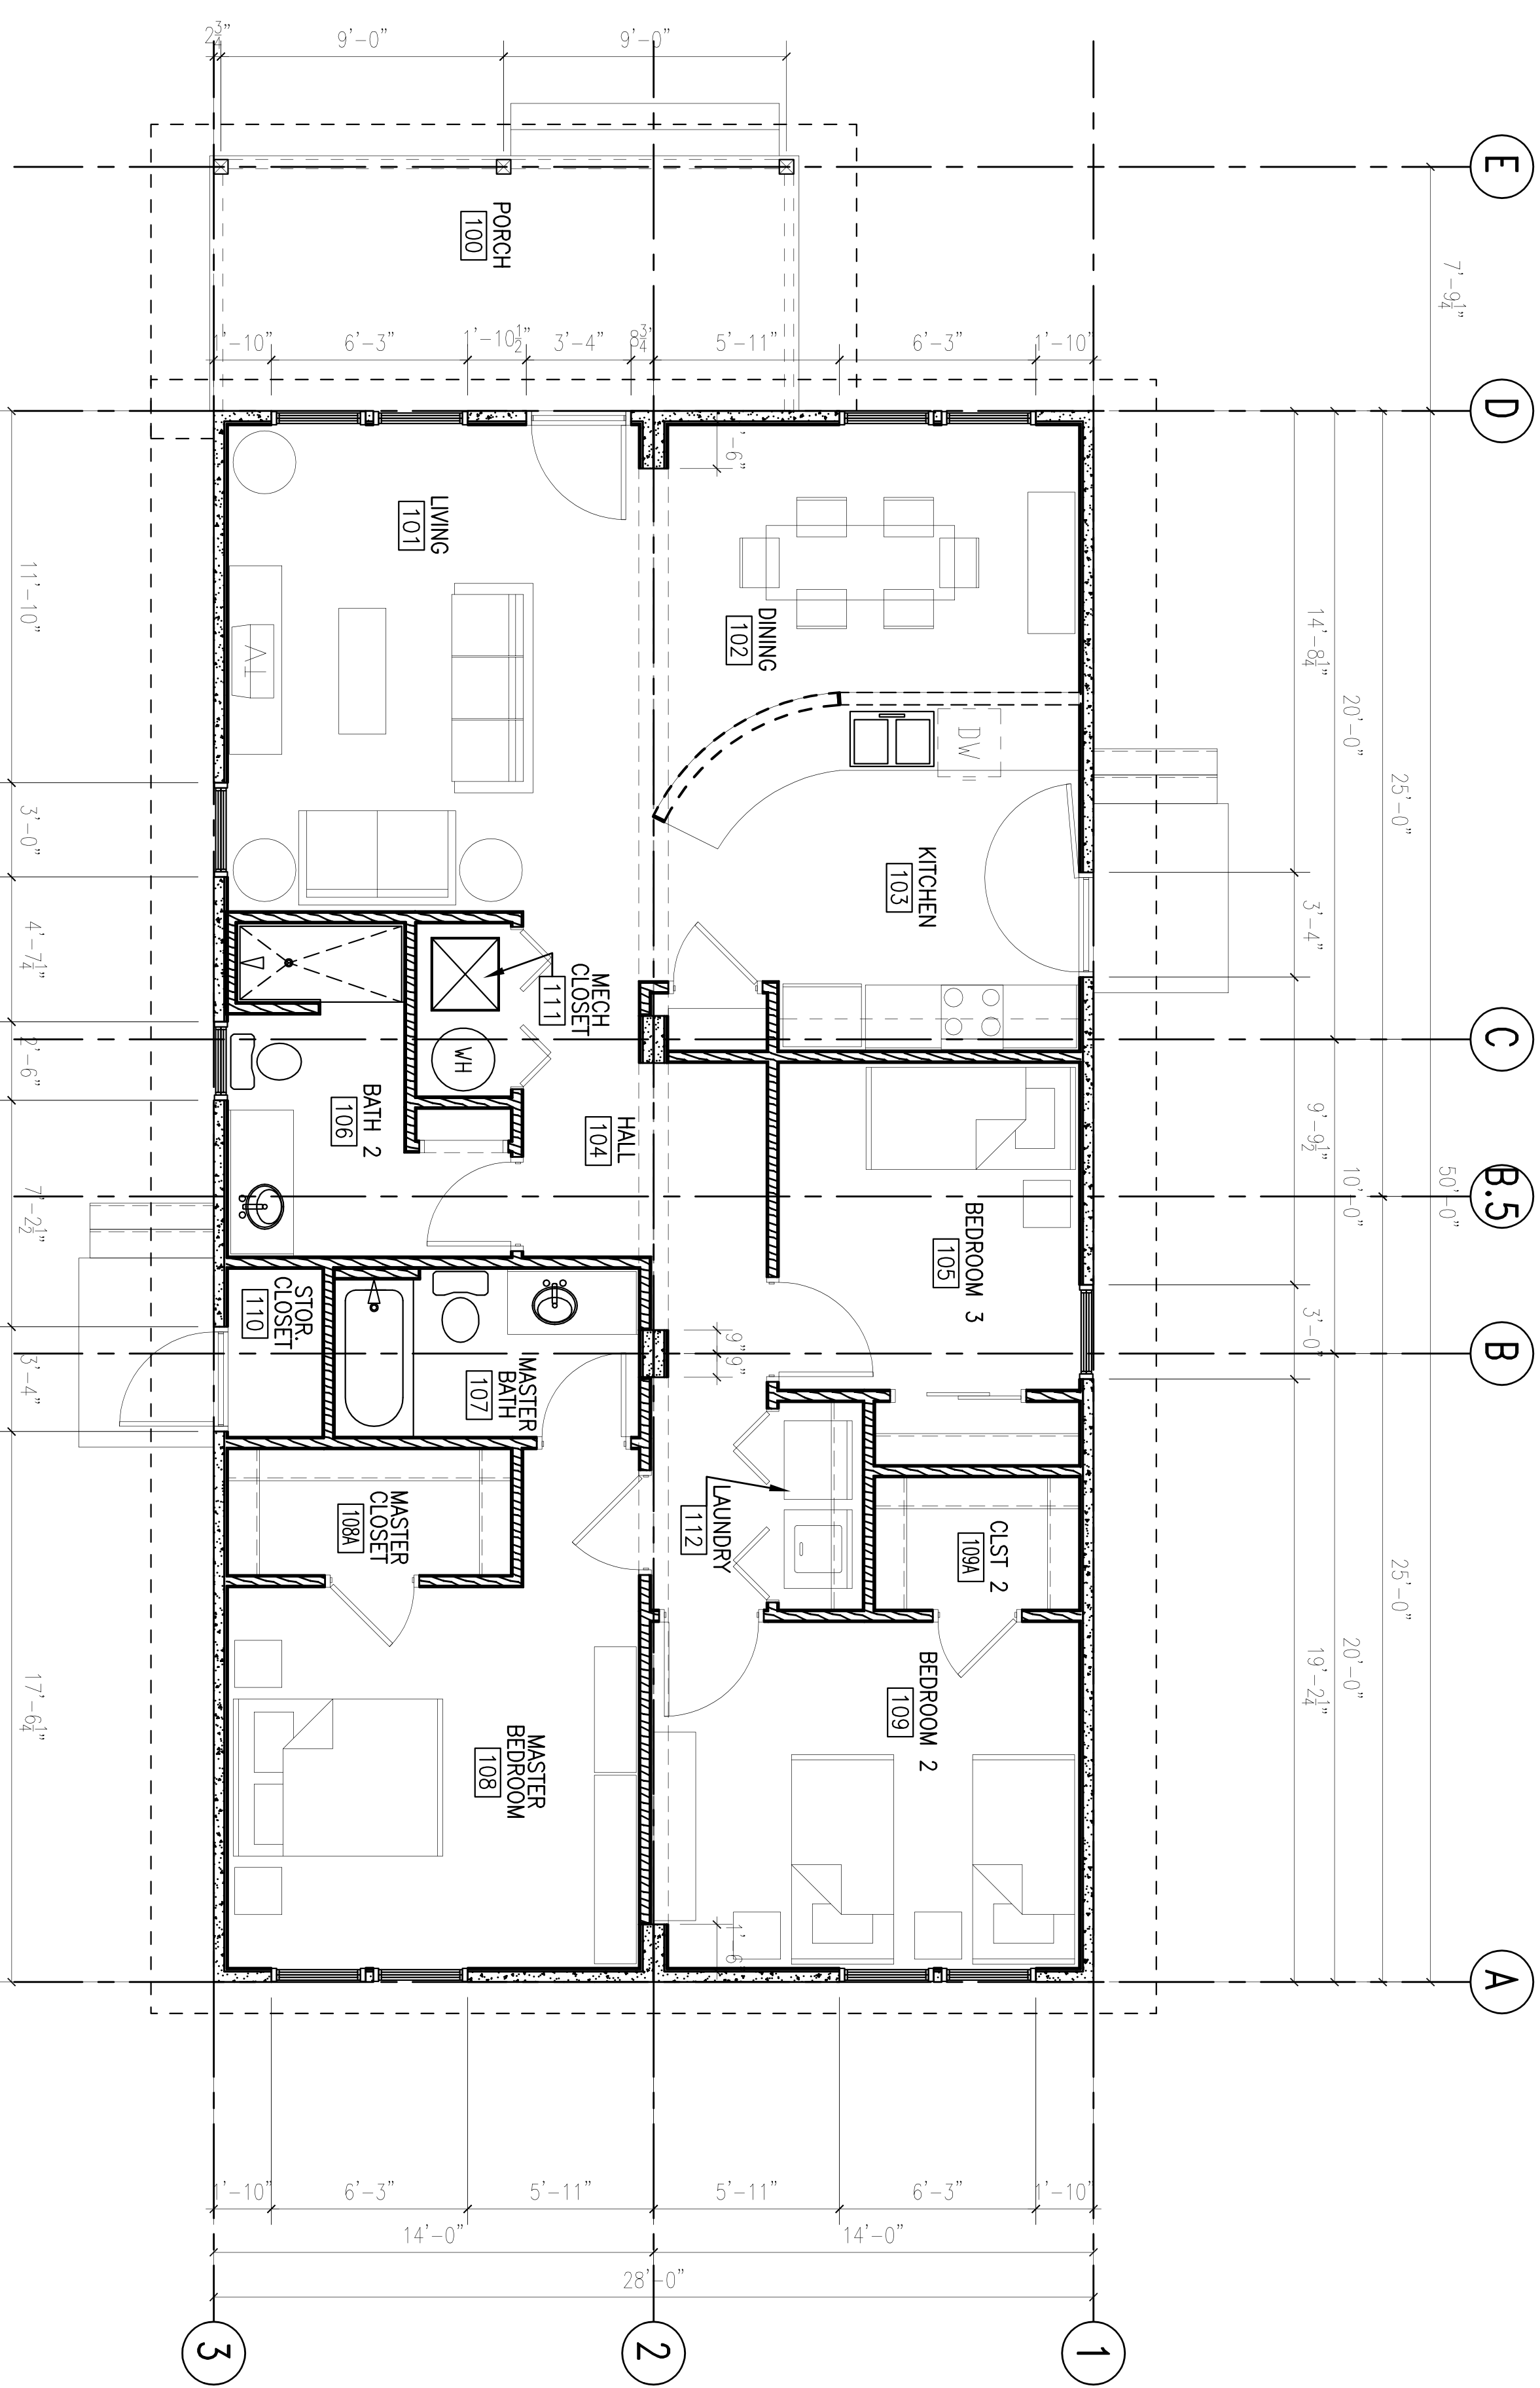

FLOOR PLAN WALL LEGEND:	
	NEW CONCRETE CONSTRUCTION
	NEW WOOD FRAME CONSTRUCTION

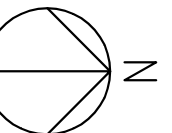

1
A-200

PROPOSED GROUND FLOOR PLAN FOR 14' x 25' MODULE
SCALE: 1/4"=1'-0"